




01 PLANTA DE LOCALIZAÇÃO  
Escala: 1/800

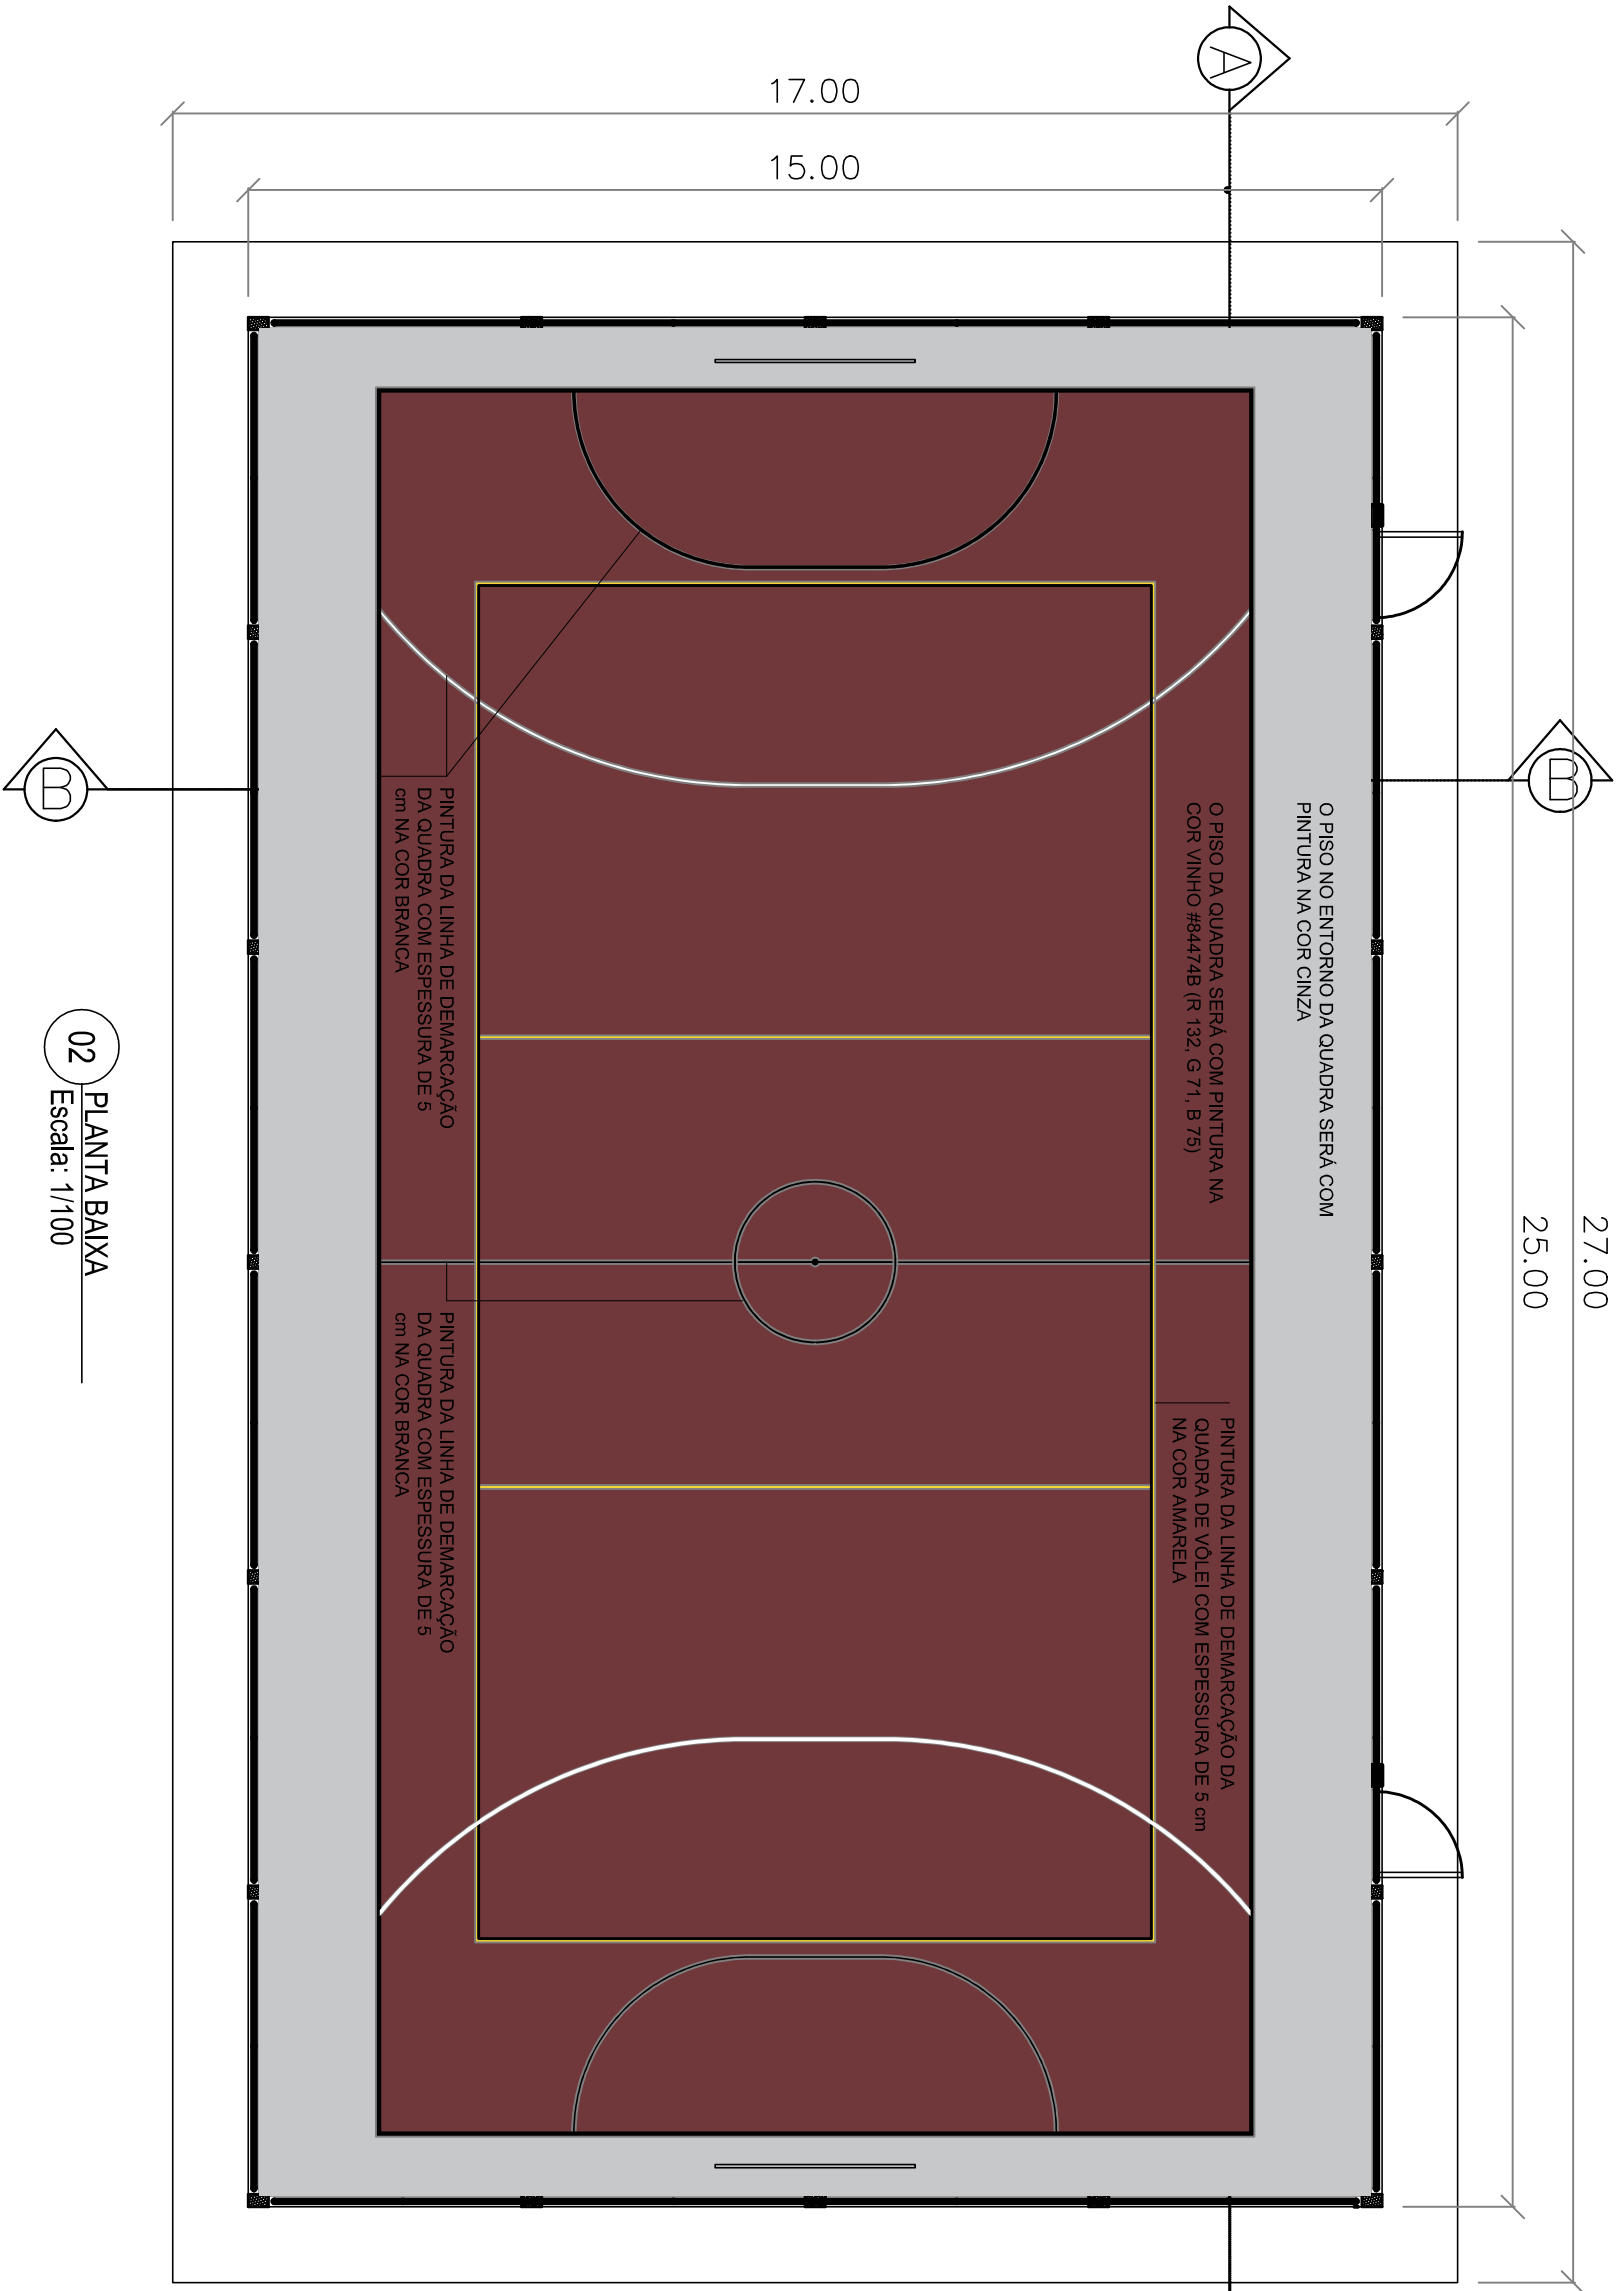


02 PLANTA BAIXA  
Escala: 1/100

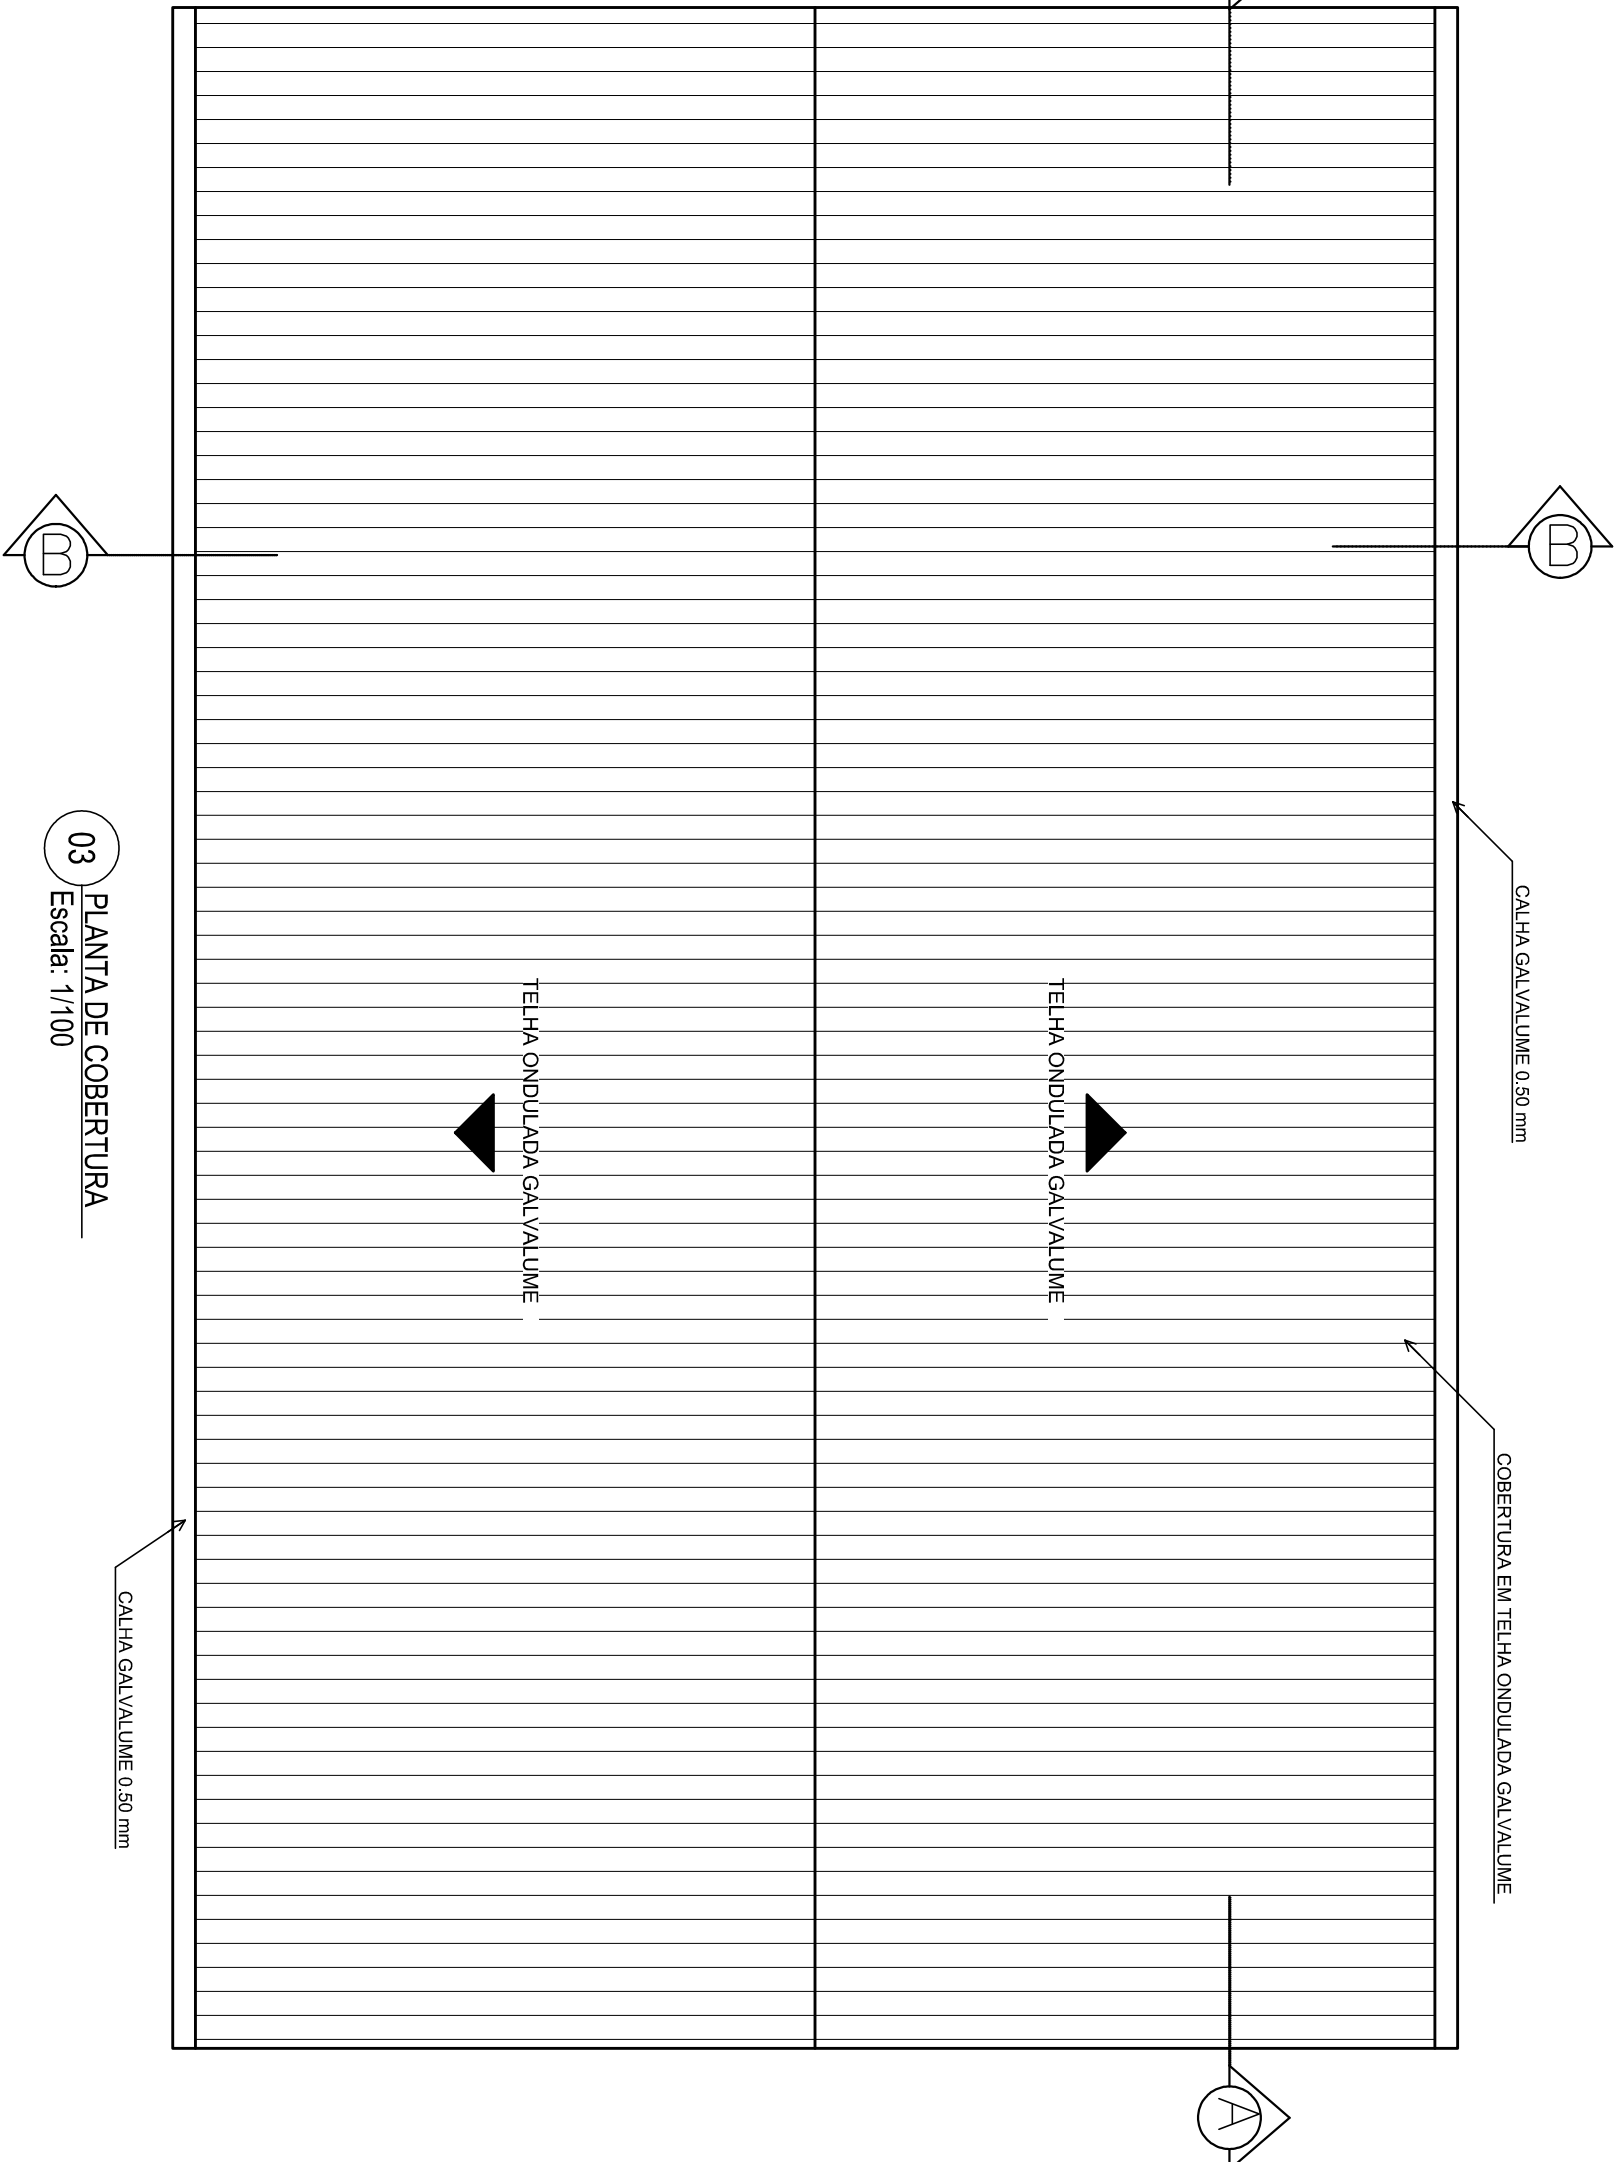


03 PLANTA DE COBERTURA  
Escala: 1/100

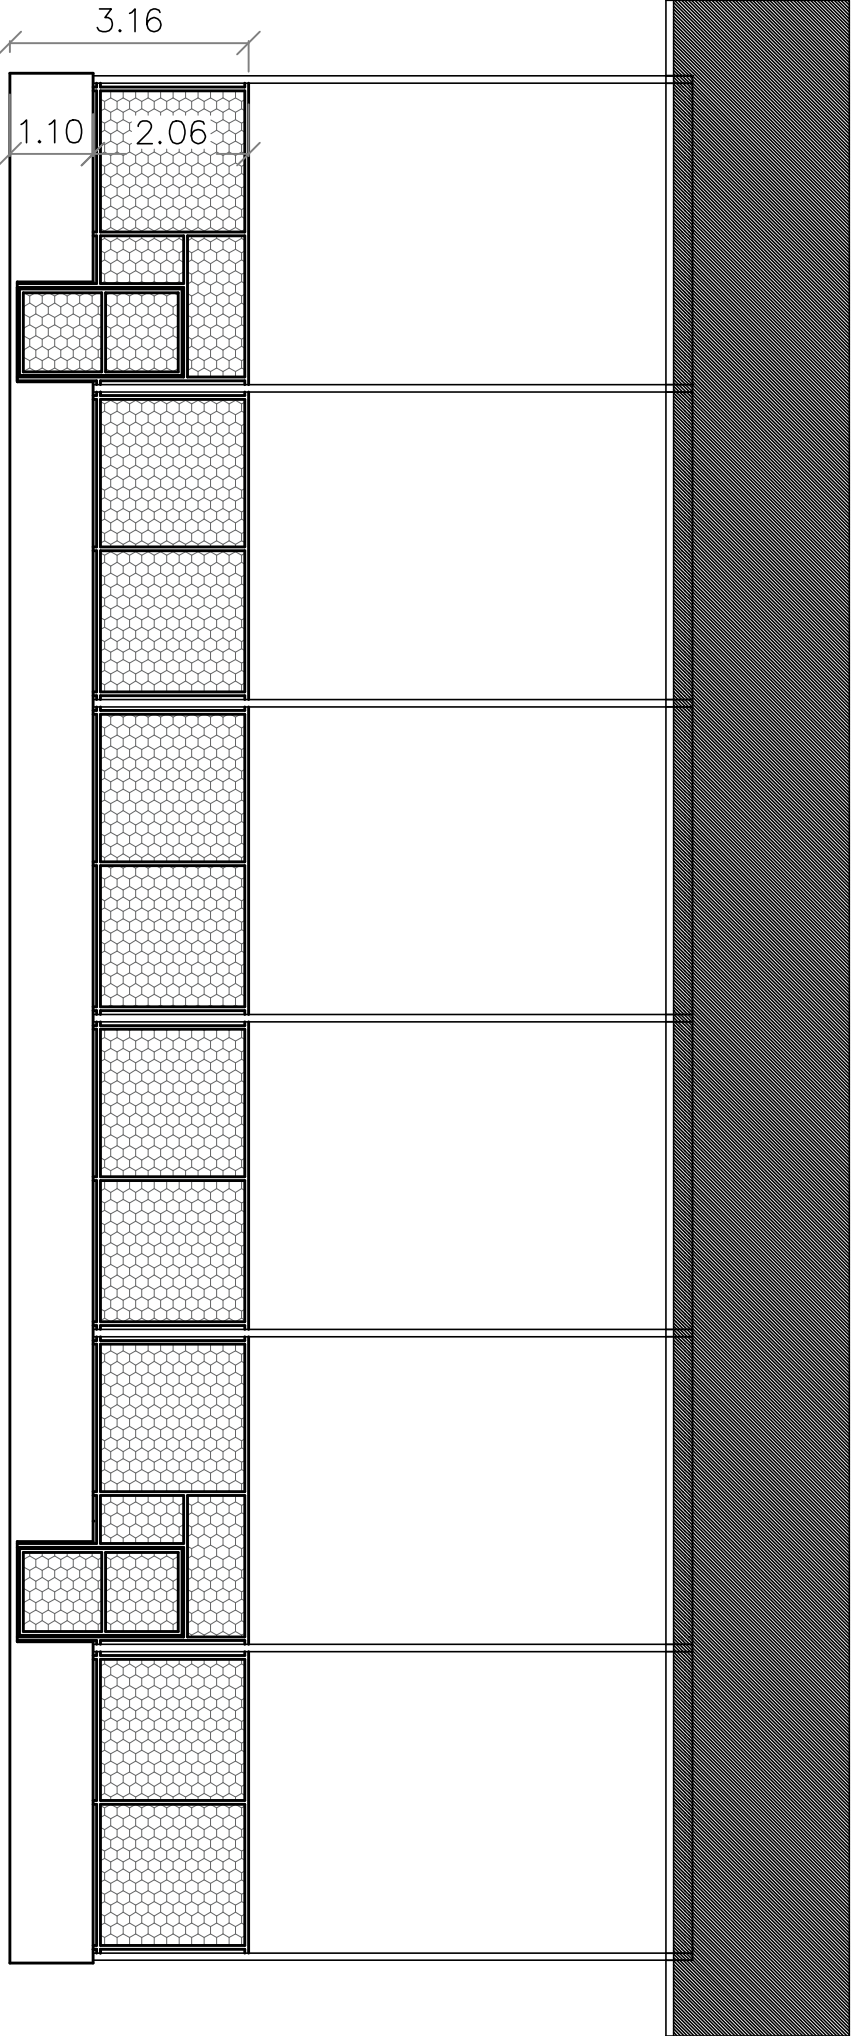


04 FACHADA FRONTAL  
Escala: 1/100

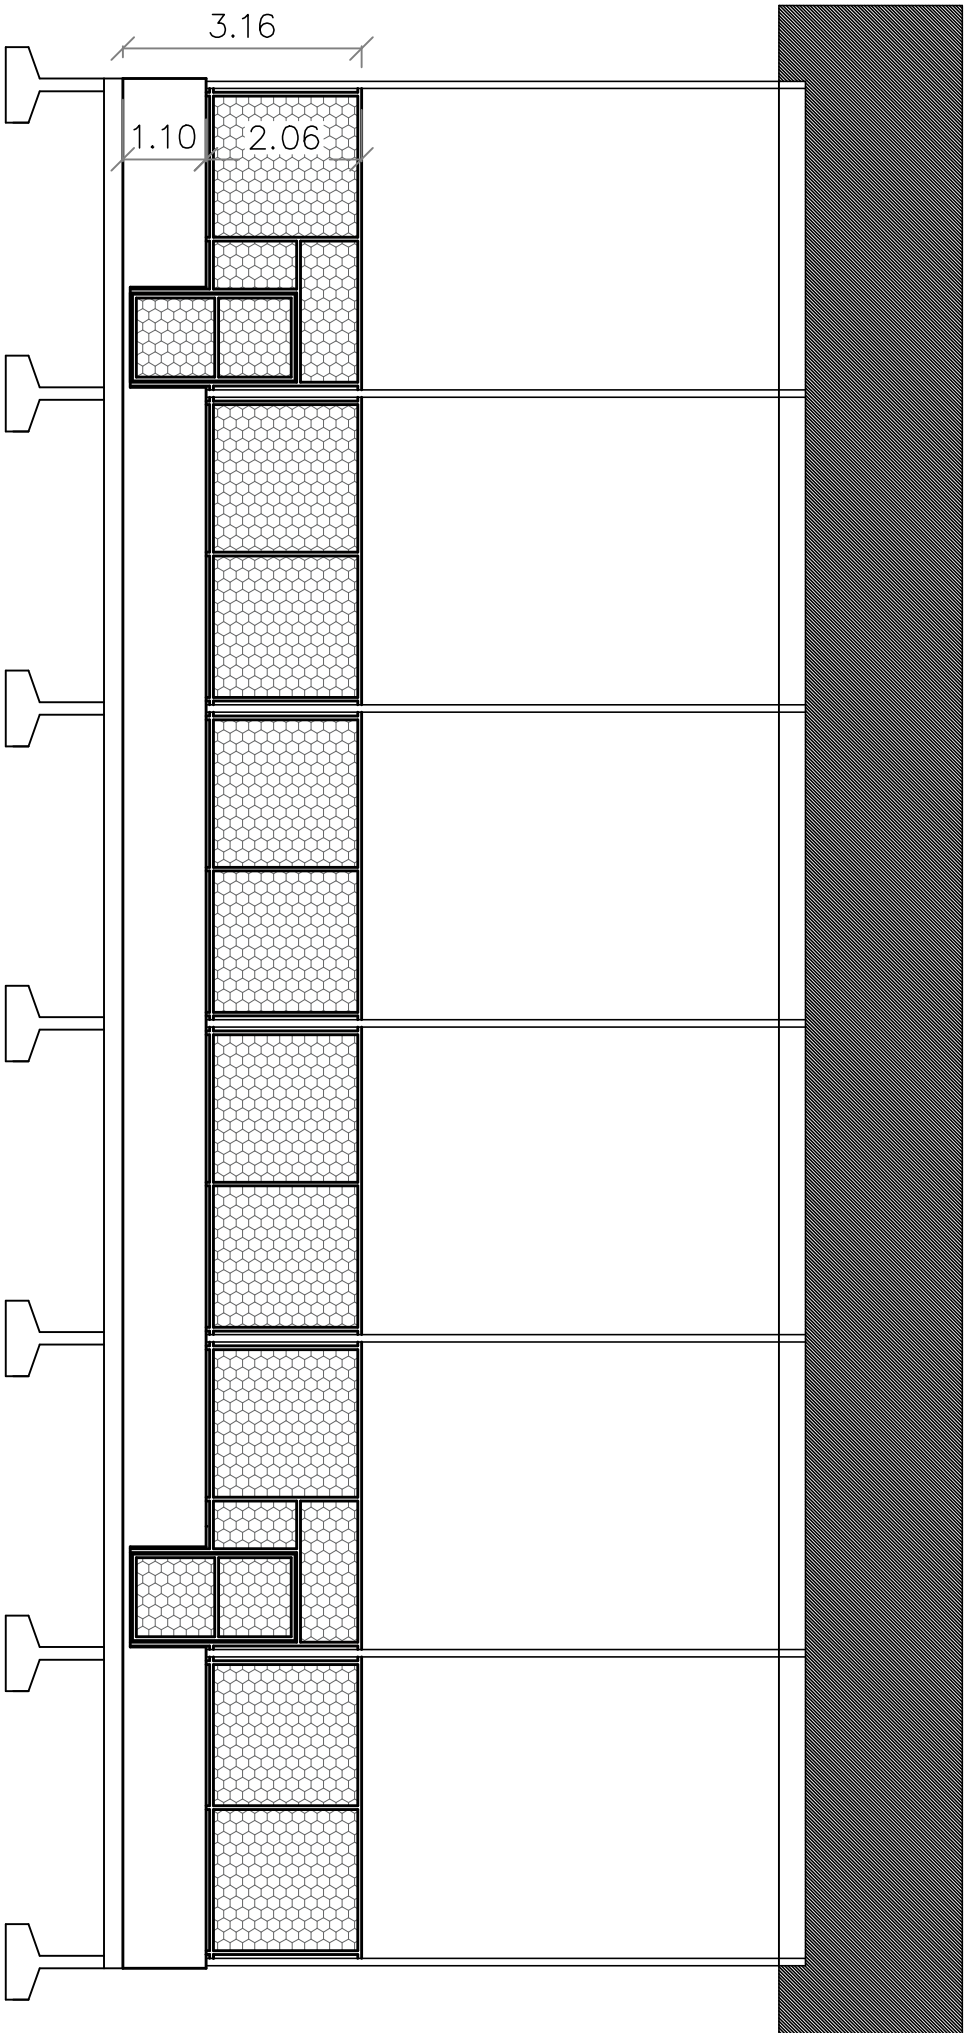

05 CORTES AA"  
Escala: 1/100

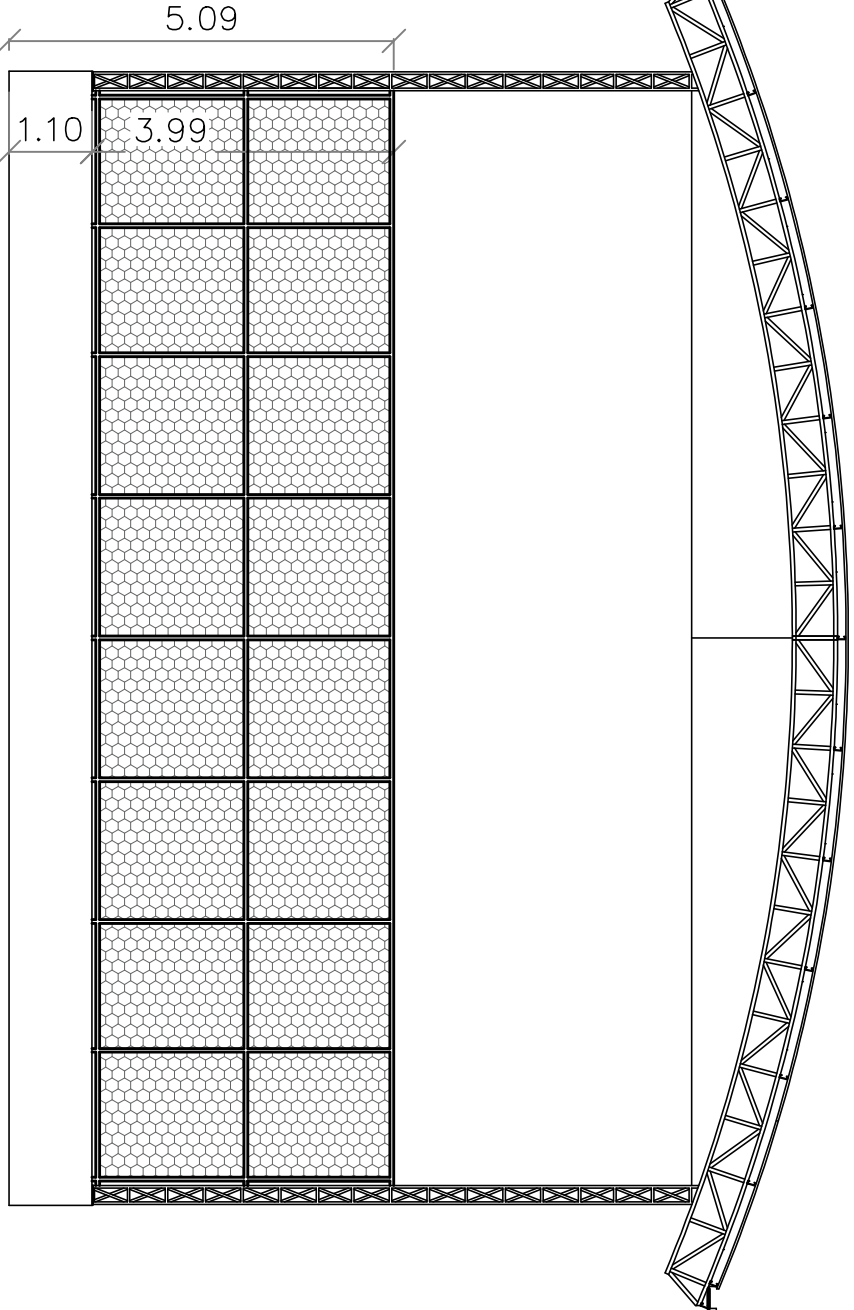

06 FACHADA LATERAL  
Escala: 1/100

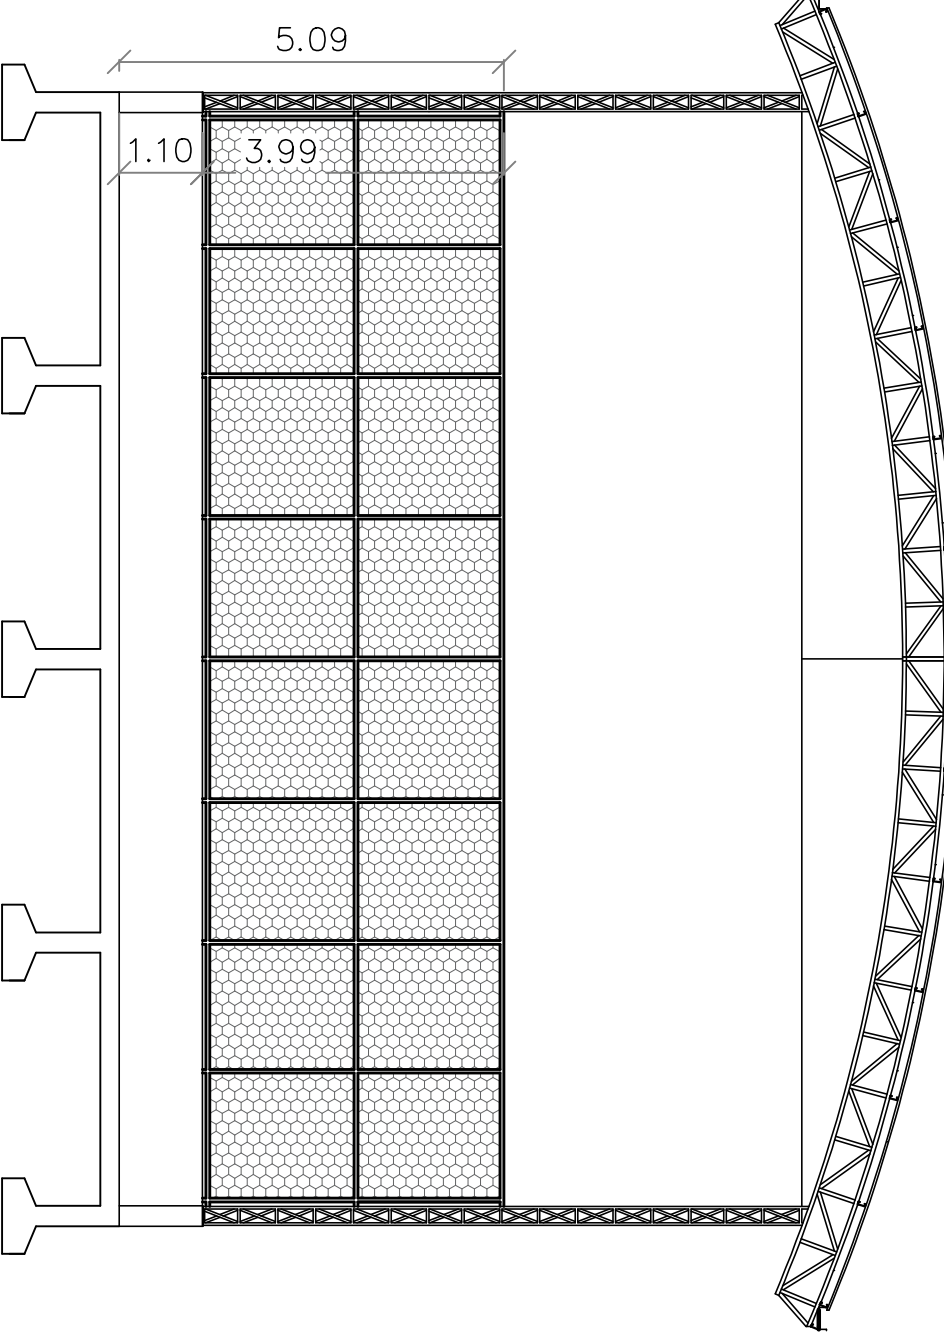

07 CORTES BB"  
Escala: 1/100

REV	FOR	DATA	DESCRIÇÃO
00	XX	00/00/0000	XX
00	XX	00/00/0000	XX
## REVISÕES

REV	FOR	DATA	DESCRIÇÃO
00	XX	00/00/0000	XX
00	XX	00/00/0000	XX
REV	FOR	DATA	DESCRIÇÃO
00	XX	00/00/0000	XX
00	XX	00/00/0000	XX
## LEGENDA