

TERMINAL RODOLFO MIGUEL MANSUR

2.88

TELHA GALVANIZADA

VIDRO TEMPERAC

ESTRUTURA EM CONCRETO

0.65






2.

3.85	0.15	0.95
------	------	------

0.95

VISTA FRONTAL - EMBARQUE/DESEMBARQUE
ESCALA: 1/75

CORTE ESQUEMÁTICO - EMBARQUE/DESEMBARQUE
ESCALA: 1/75

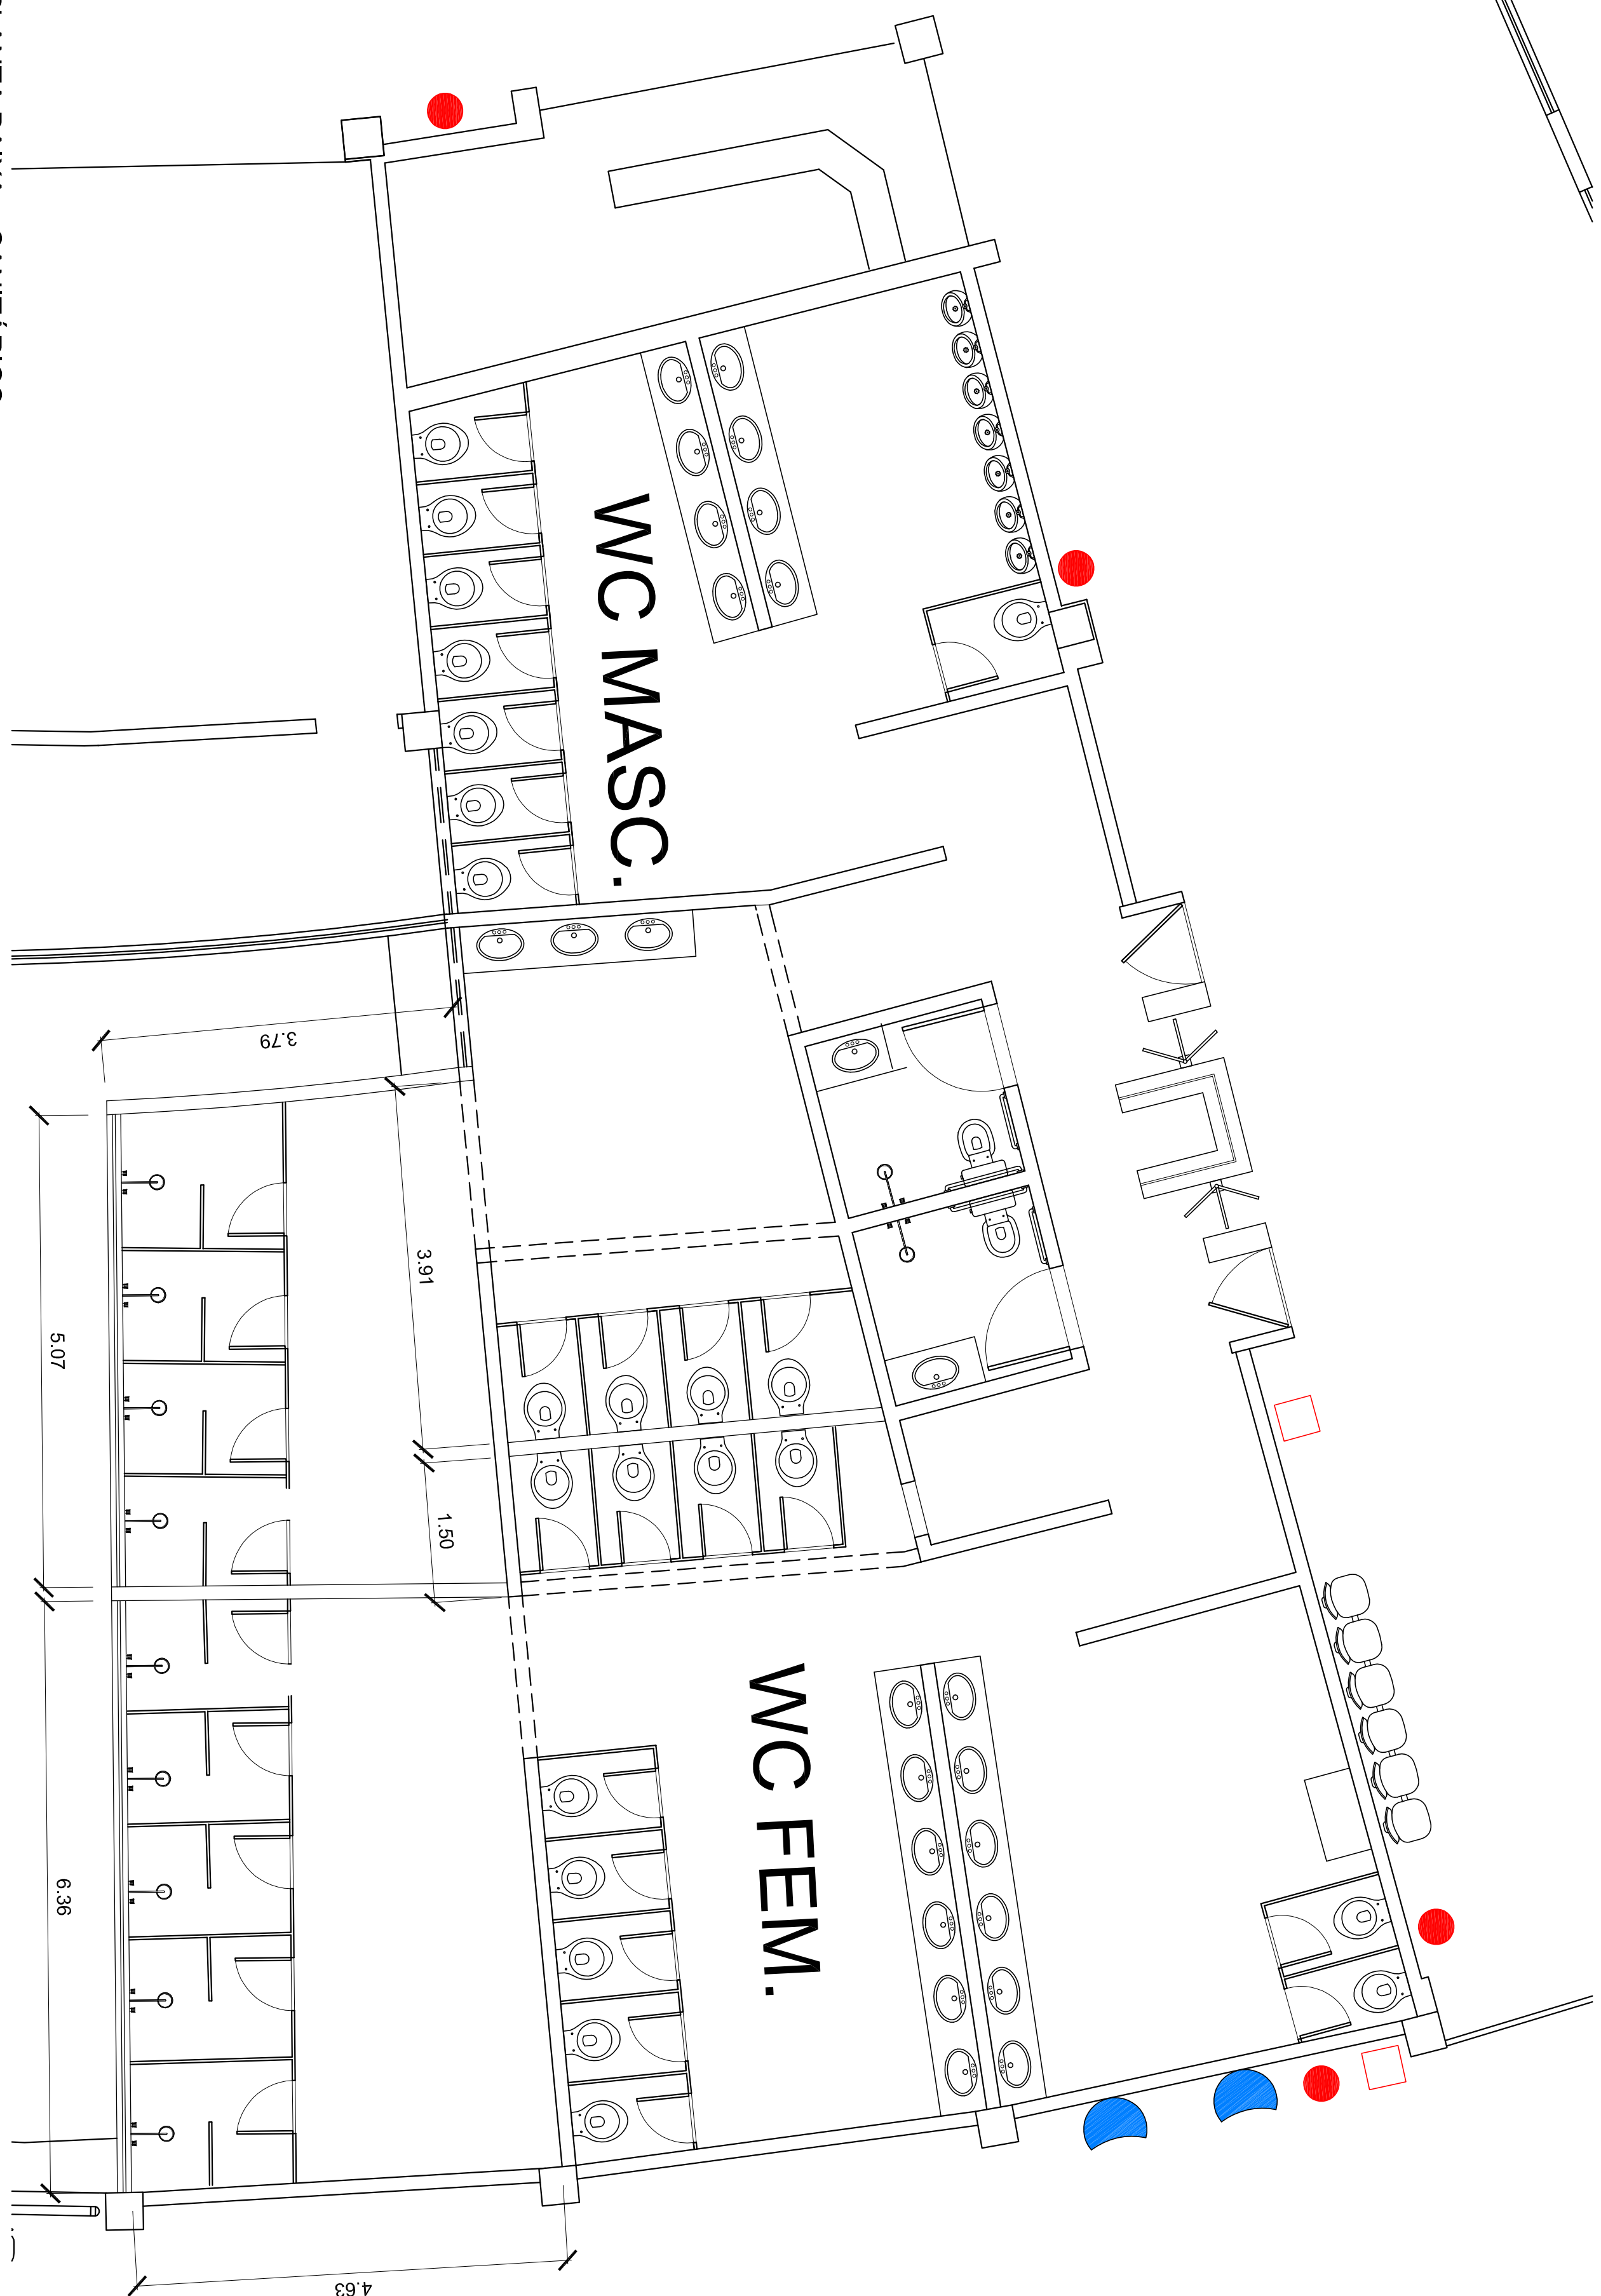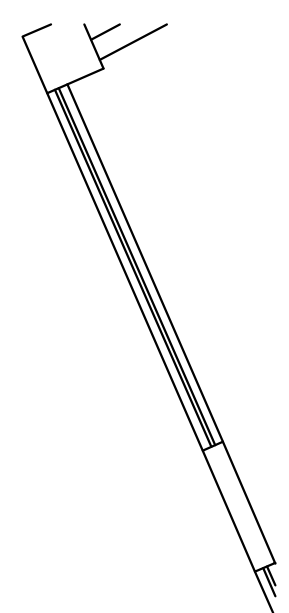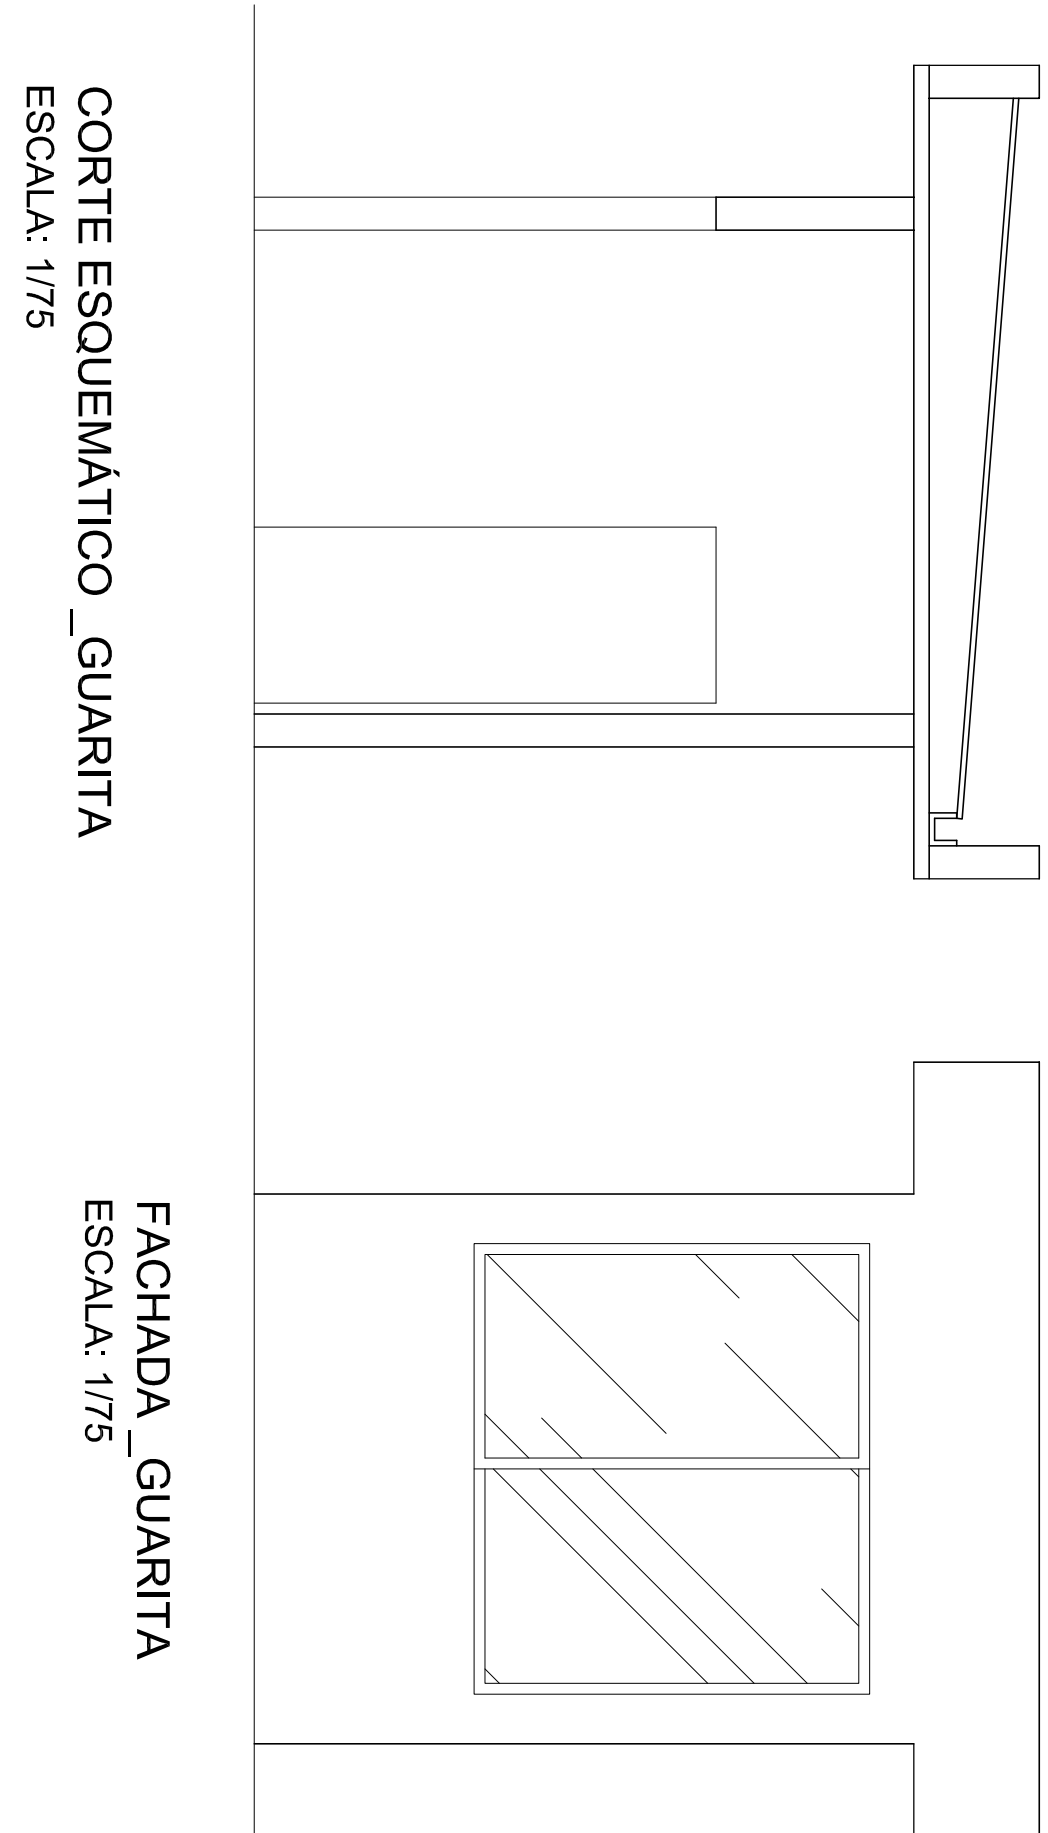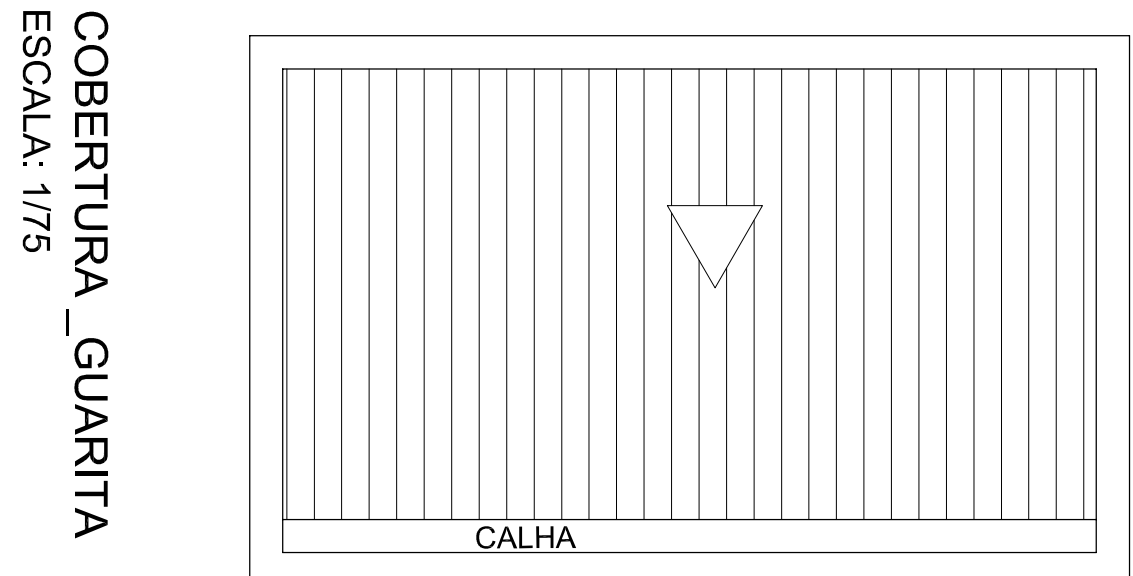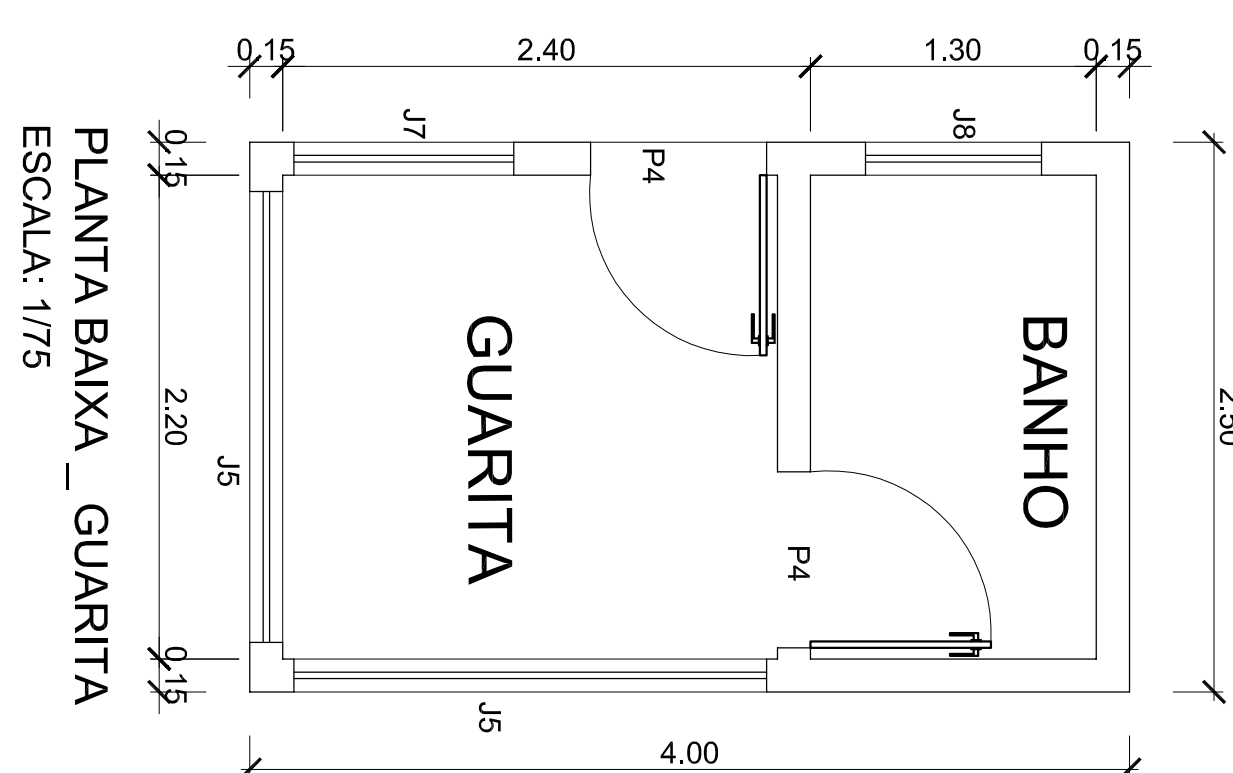

PLANTA BAIXA _ SANITÁRIOS
ESCALA: 1/75



AV. CORONEL VIDAL

PROJ. PASSARELA

DETRAN
28 vagas

R.F.F.S.A

PLANTA BAIXA - SETTRA/DETRAN

ESCALA: 1/250

[illegible]