

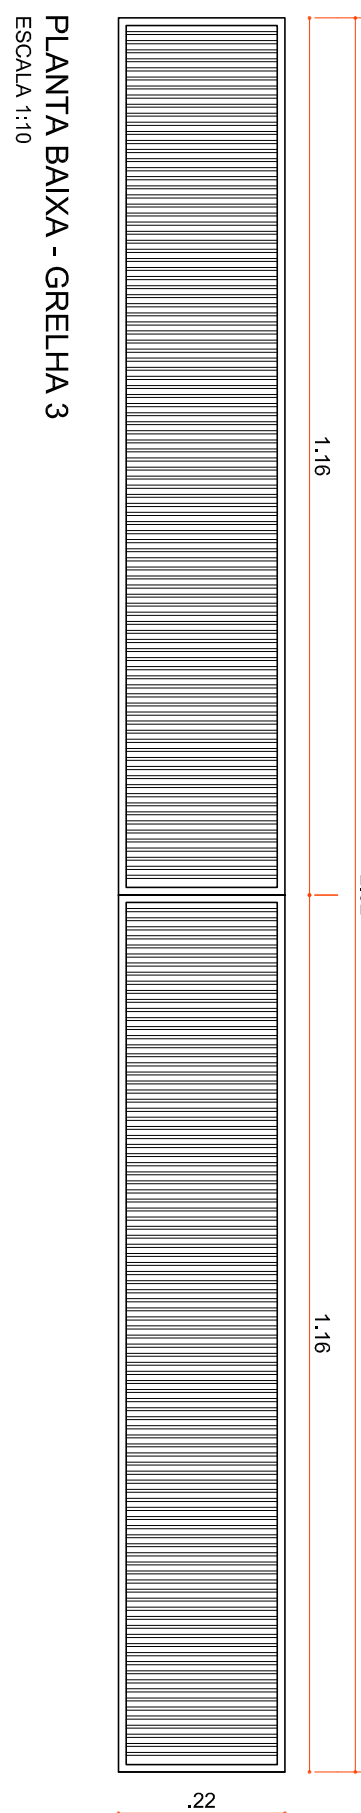
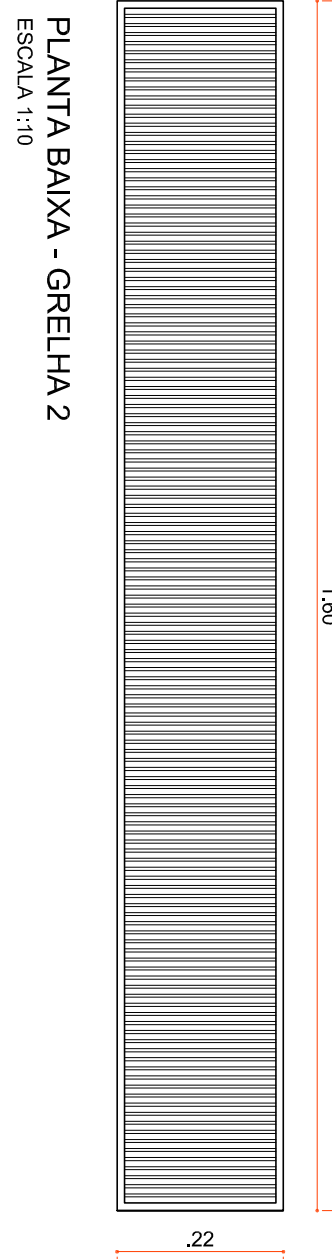


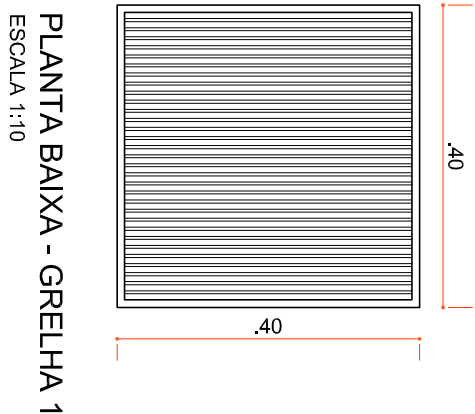


PLANTA DE ACESSIBILIDADE - TERCEIRO PAVTO.

ESCALA 1:100

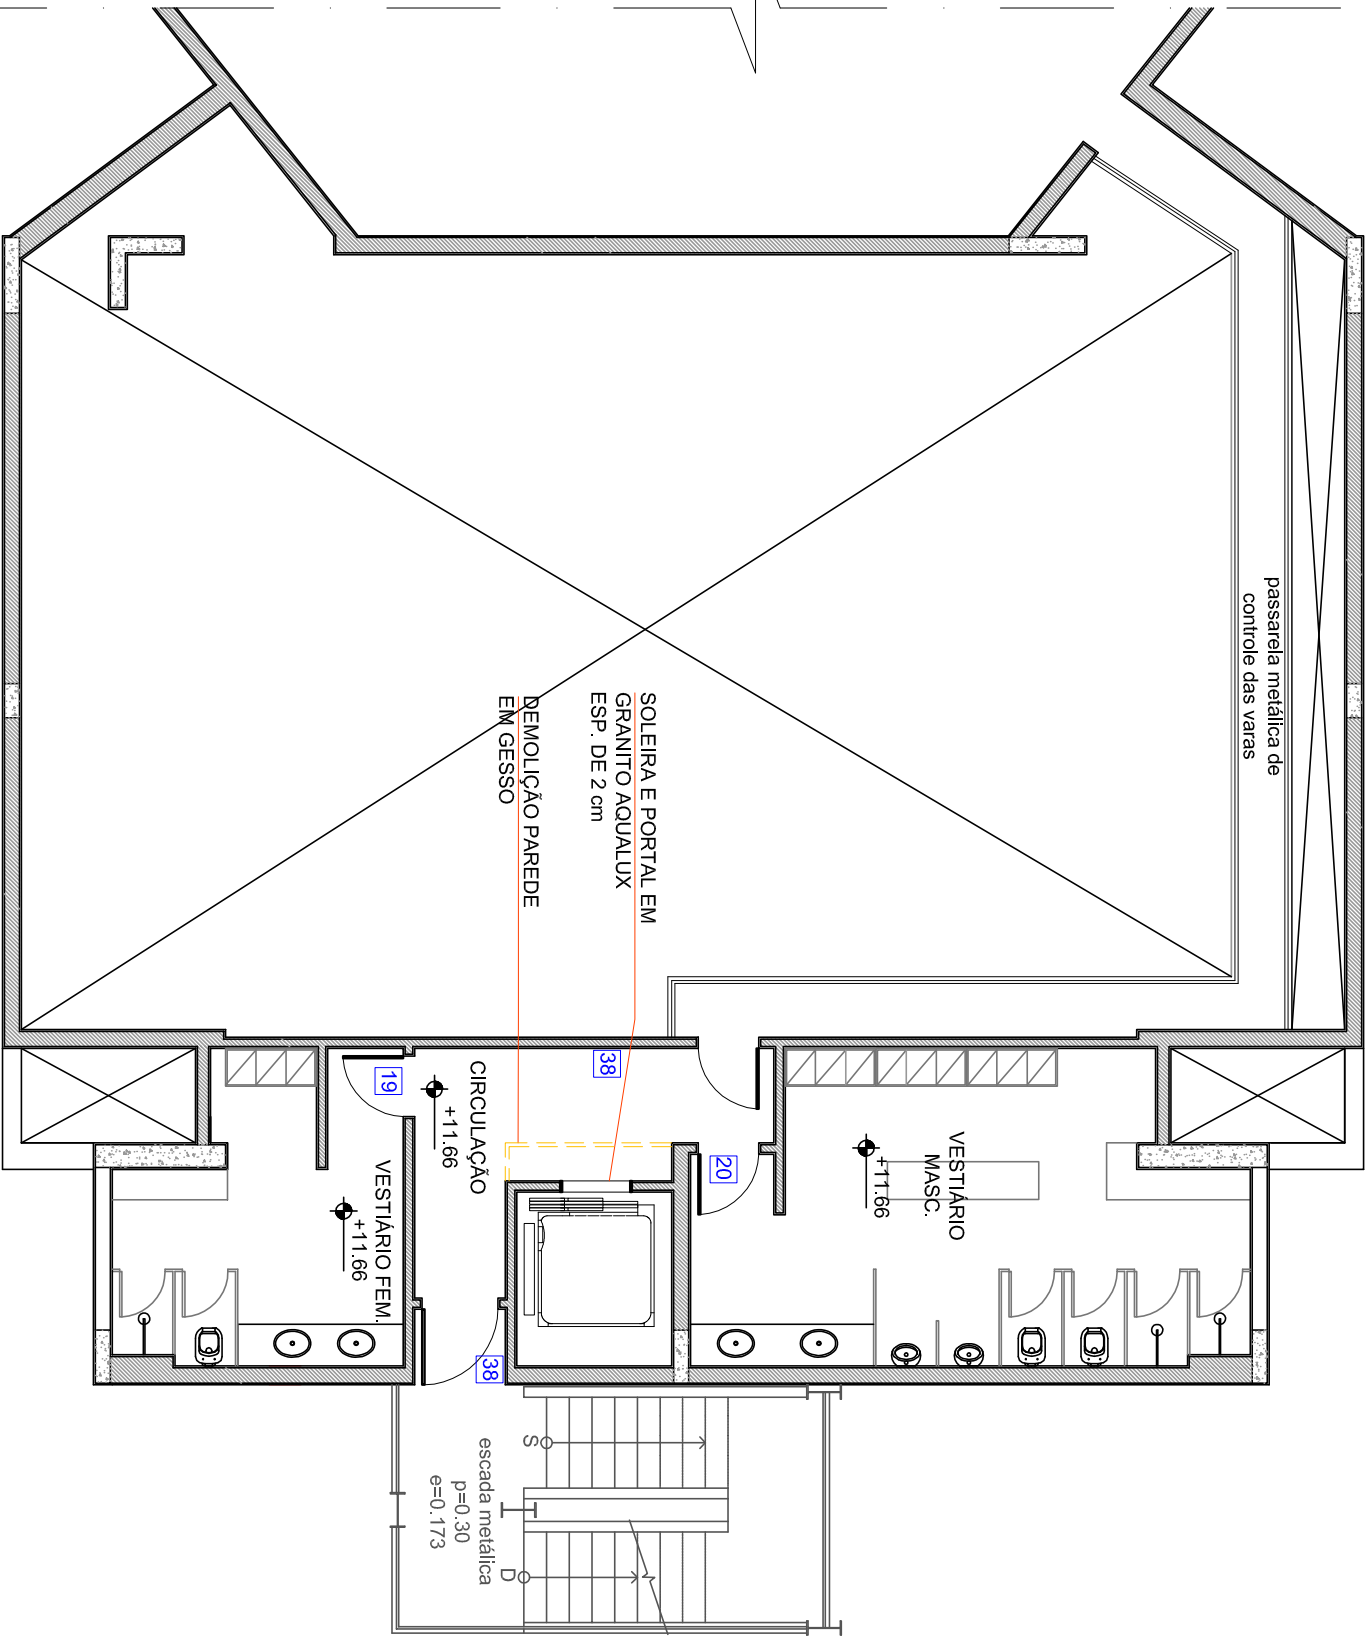


PLANTA BAIXA - GRELHA 3

ESCALA 1:10

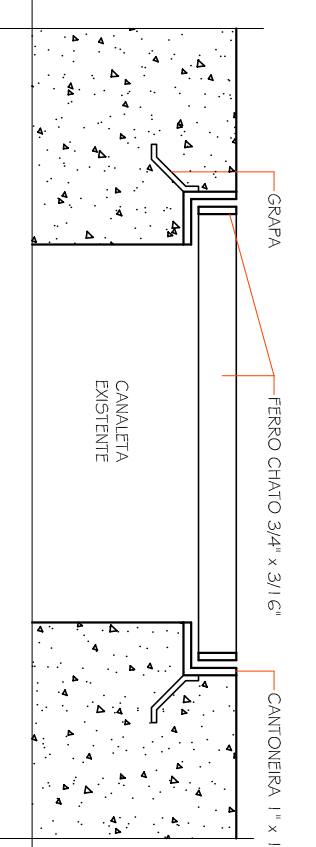


CORTE TRANSVERSAL - GRELHAS

ESCALA 1:5

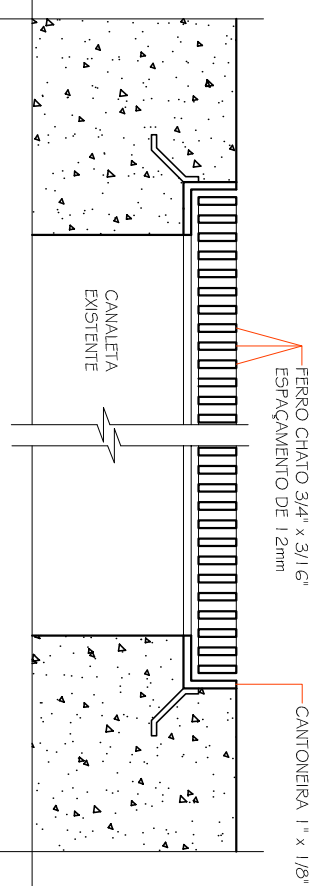


CORTE LONGITUDINAL - GRELHAS

ESCALA 1:5

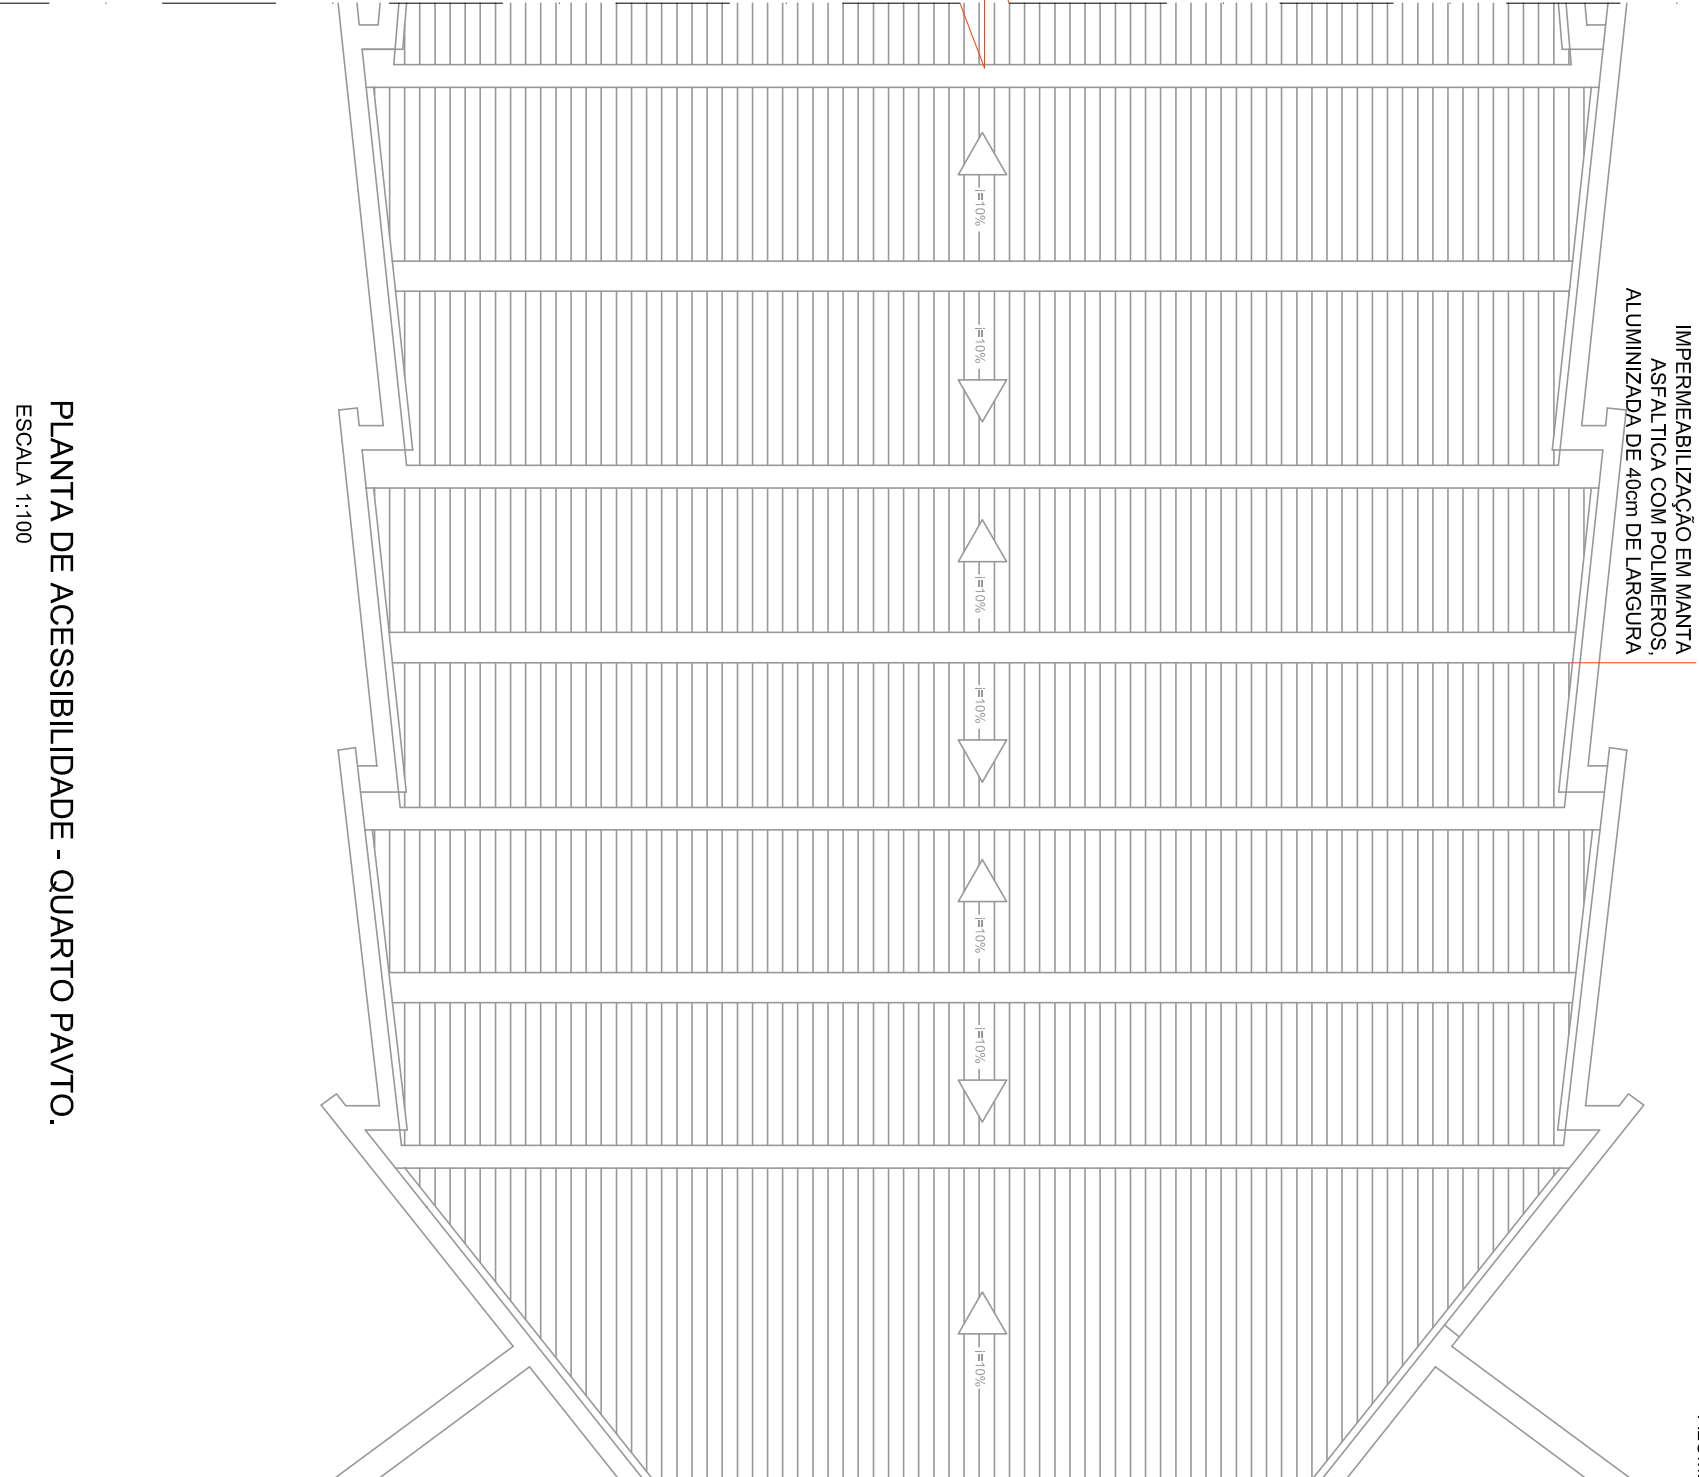


PLANTA DE ACESSIBILIDADE - QUARTO PAVTO.

ESCALA 1:100

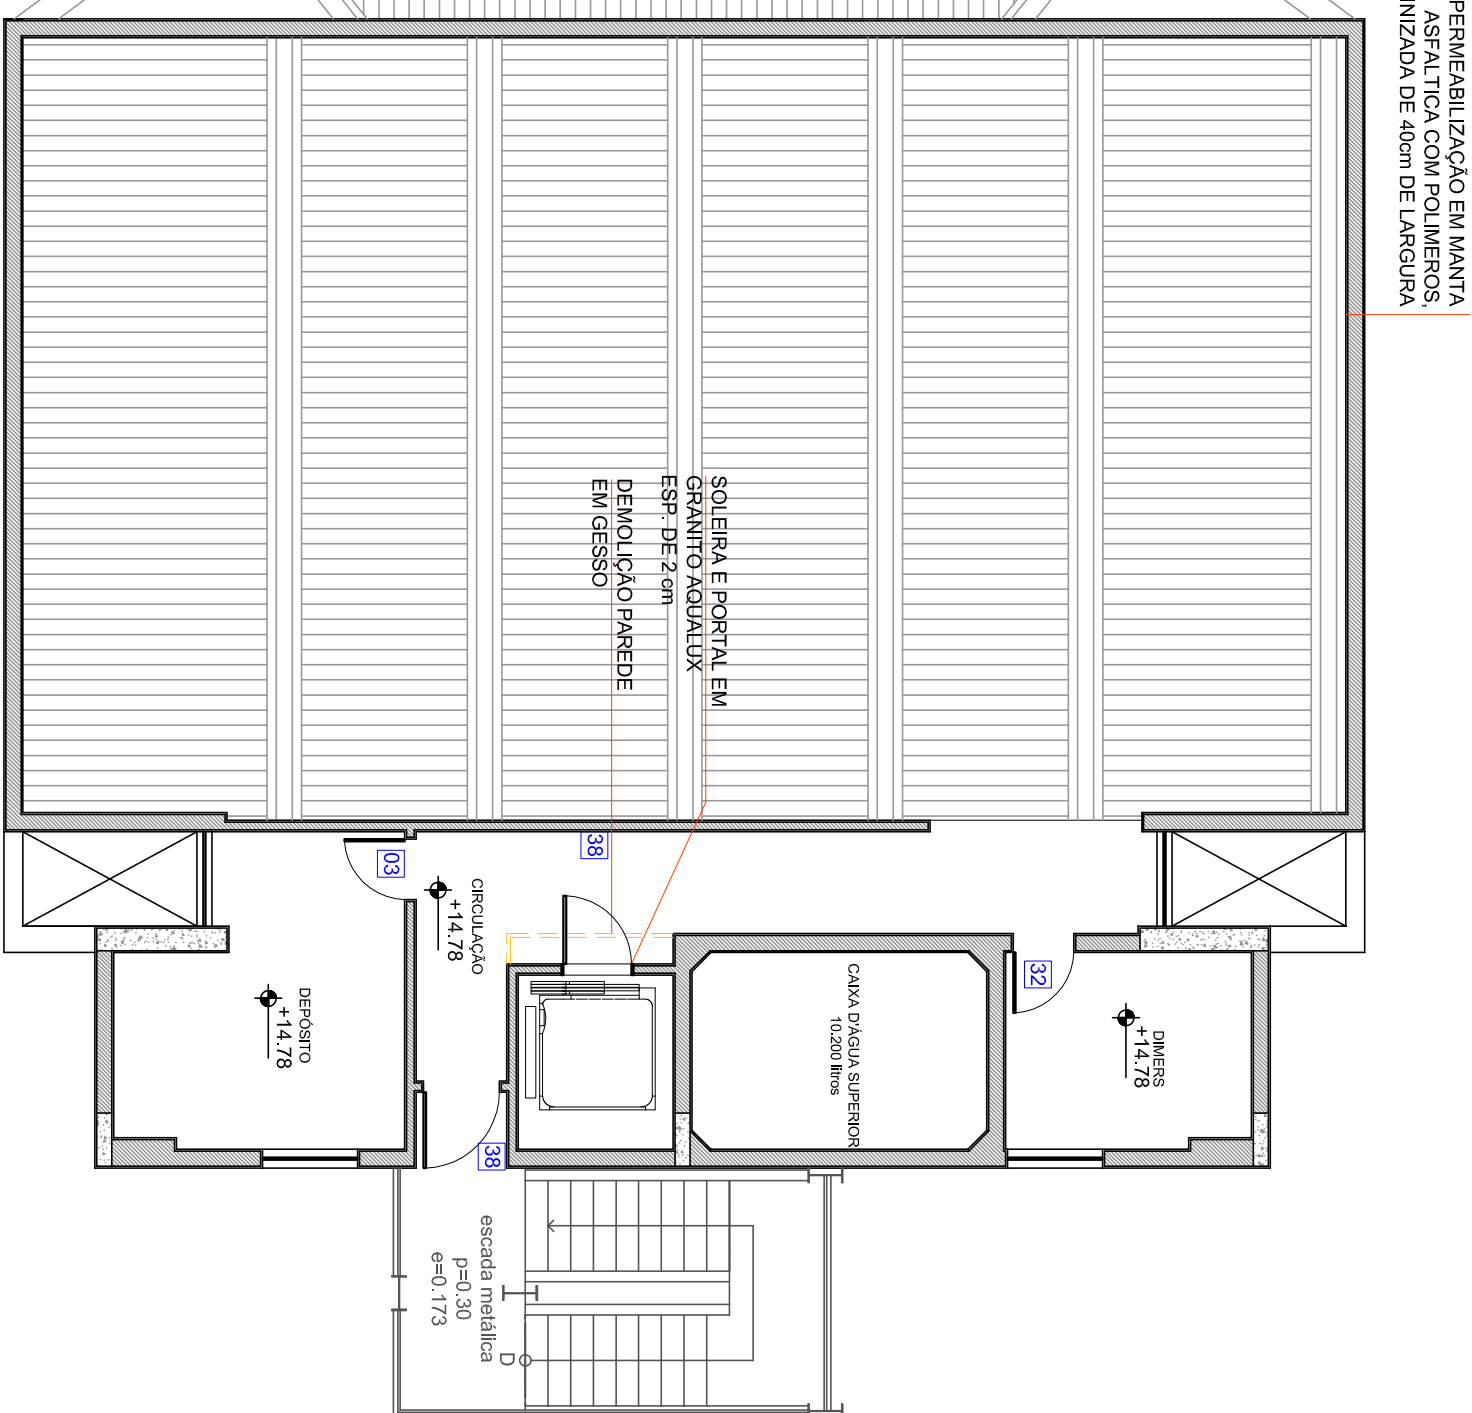

PLANTA BAIXA - DET. SOLEIRA - PM E PE

ESCALA 1:10

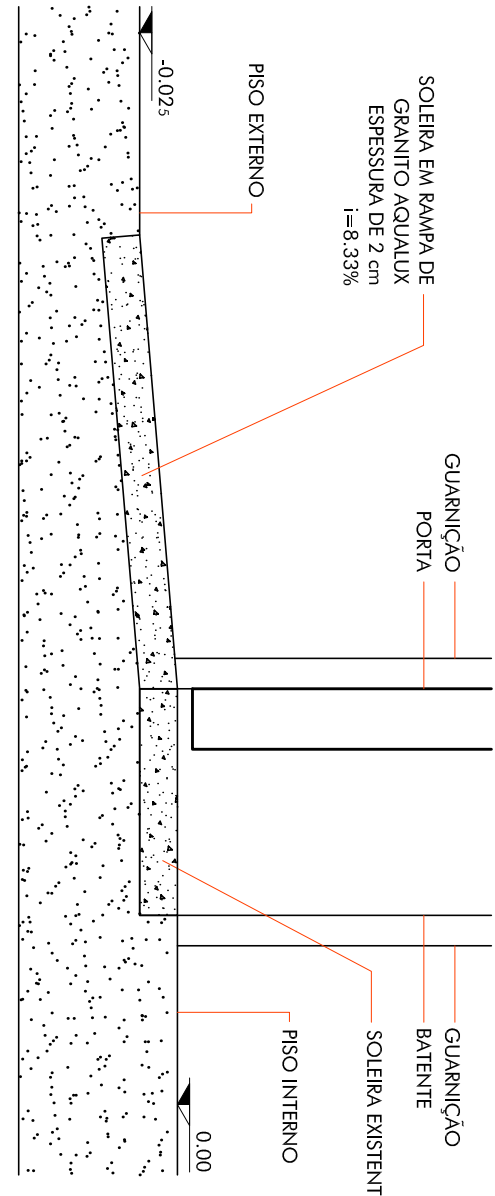

CORTE - DET. SOLEIRA - PM E PE

ESCALA 1:5

Nº	SÍMBOLO	QUANT.	BRANCO
01		3 UN	-
01-A		9 UN	-
02		1 UN	1 UN
03		5 UN	5 UN
04		1 UN	1 UN
05		1 UN	1 UN
06		1 UN	1 UN
07		1 UN	1 UN
08		2 UN	2 UN
09		2 UN	2 UN
10		1 UN	1 UN
11		1 UN	1 UN
12		1 UN	1 UN
13		1 UN	1 UN
14		1 UN	1 UN
15		1 UN	1 UN
16		1 UN	1 UN
17		1 UN	1 UN
18		02 UN	02 UN
19		1 UN	1 UN
20		1 UN	1 UN
21		1 UN	1 UN
22		1 UN	1 UN
23		1 UN	1 UN
24		1 UN	1 UN
25		2 UN	2 UN
26		1 UN	1 UN
27		1 UN	1 UN
28		1 UN	-
29		2 UN	2 UN
30		1 UN	1 UN
31		1 UN	-
32		1 UN	-
33		1 UN	-
34		2 UN	2 UN
37		-	13 UN
38		-	19 UN
**		-	51 UN

SINALIZAÇÃO DE AMBIENTES

ESCALA 1:75